


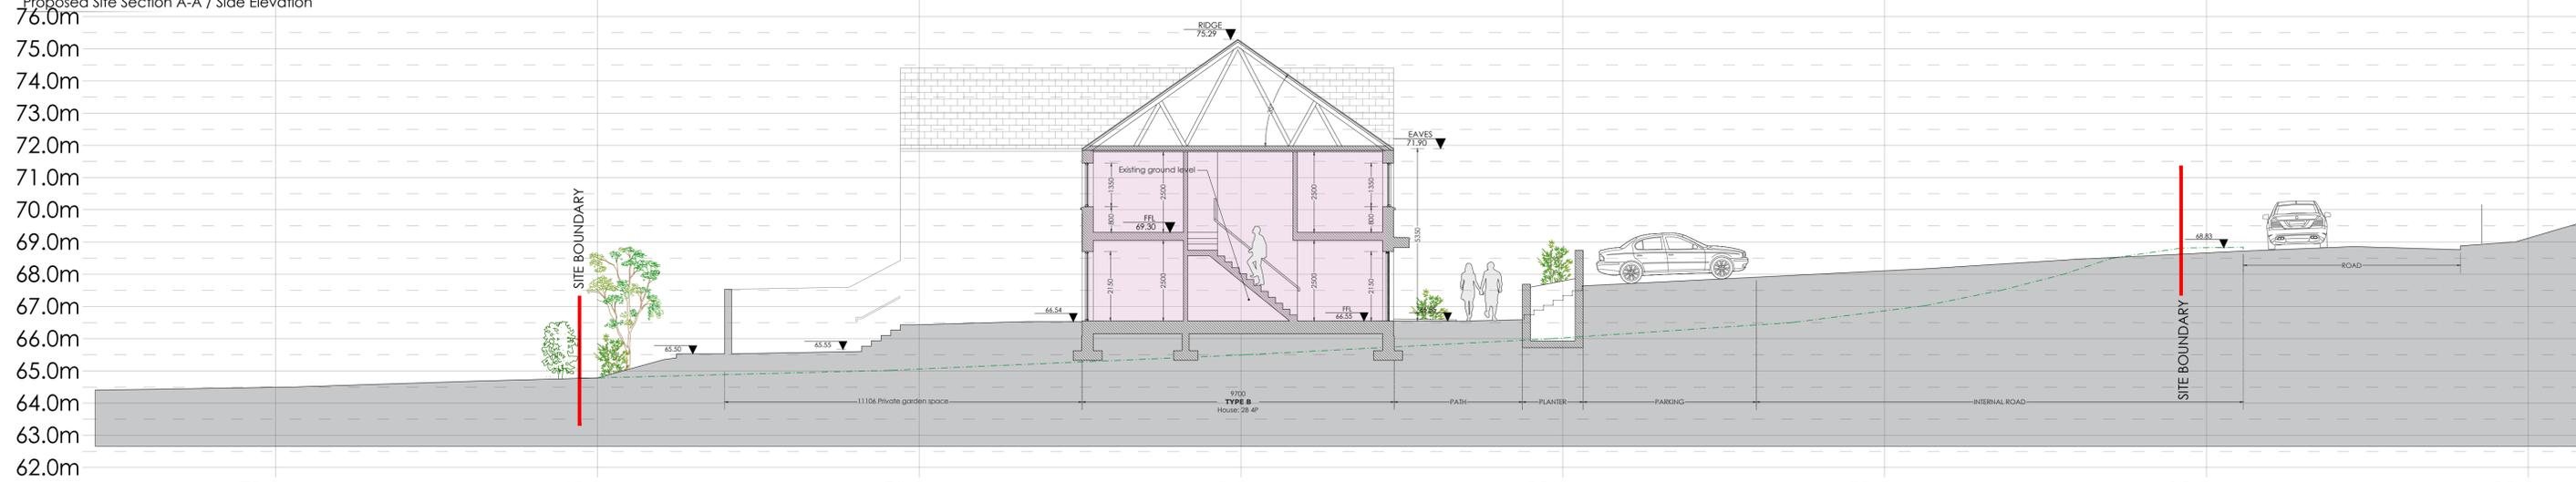

Proposed Site Section A-A / Side Elevation




Proposed Section BB



Proposed Front Elevation



Proposed Back Elevation

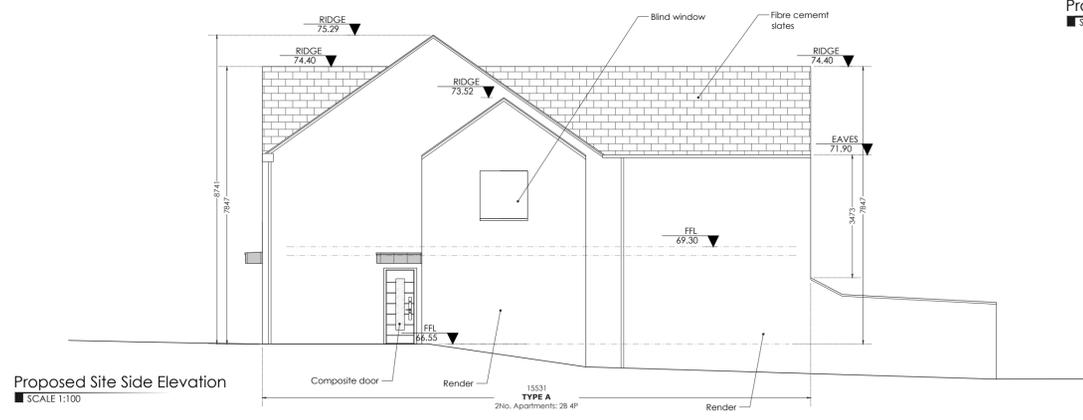

Proposed Site Side Elevation

**GENERAL NOTES:**  
 ALL DIMENSIONS TO BE TAKEN ON SITE - NO DIMENSIONS TO BE SCALED FROM THIS DRAWING.  
 THIS DRAWING TO BE READ IN CONJUNCTION WITH ALL OTHER RELEVANT DRAWINGS, SPECIFICATIONS ETC.  
 ANY DISCREPANCIES TO BE REPORTED TO THE ARCHITECT FOR CLARIFICATION. THIS DRAWING MAY NOT BE COPIED OR REPRODUCED WITHOUT WRITTEN CONSENT.  
 NO WORKS SHOULD BE CARRIED OUT WITHOUT PRIOR CONSENT FROM THE LOCAL PLANNING AUTHORITY.  
 PLEASE NOTE THAT THIS IS A PLANNING DRAWING ONLY AND IS THEREFORE LIMITED IN ITS CAPACITY TO CONVEY THE TOTAL INFORMATION, DETAILS & SPECIFICATIONS NECESSARY TO COMPLETE THE WORKS. ANY WORK CARRIED OUT THAT IS NOT SPECIFIED OR DETAILED HERE WILL BE THE RESPONSIBILITY OF THE PERSONS CARRYING THEM OUT. IF ANY SITUATION ARISES WHICH WOULD CAUSE A CONTRAVENTION OF THE BUILDING REGULATIONS, THEN THE ARCHITECT SHOULD BE CONSULTED, OTHERWISE THE ARCHITECT CANNOT BE HELD RESPONSIBLE.  
 ALL WORK AND MATERIALS ARE TO BE IN ACCORDANCE WITH CURRENT BUILDING REGULATIONS WHETHER DETAILED ON THIS DRAWING OR NOT.

**craftstudio**  
 architecture

Old Train Station, North Road, Monaghan, N18 YK54  
 T +353 (0) 47 21568 E info@craftstudio.ie W www.craftstudio.ie

Project: New Housing Development  
 6 No. Units

Client: Packie Kelly

Address: Park Road, Mullaghmatt,  
 Monaghan Co. Monaghan

Drawing No: Proposed Section and Elevations

Scale: As noted Date: 2024.10.21

Revision: 0 Project Stage: Planning

Sheet: 1 of 1 File Name: 03 GA 22-46